


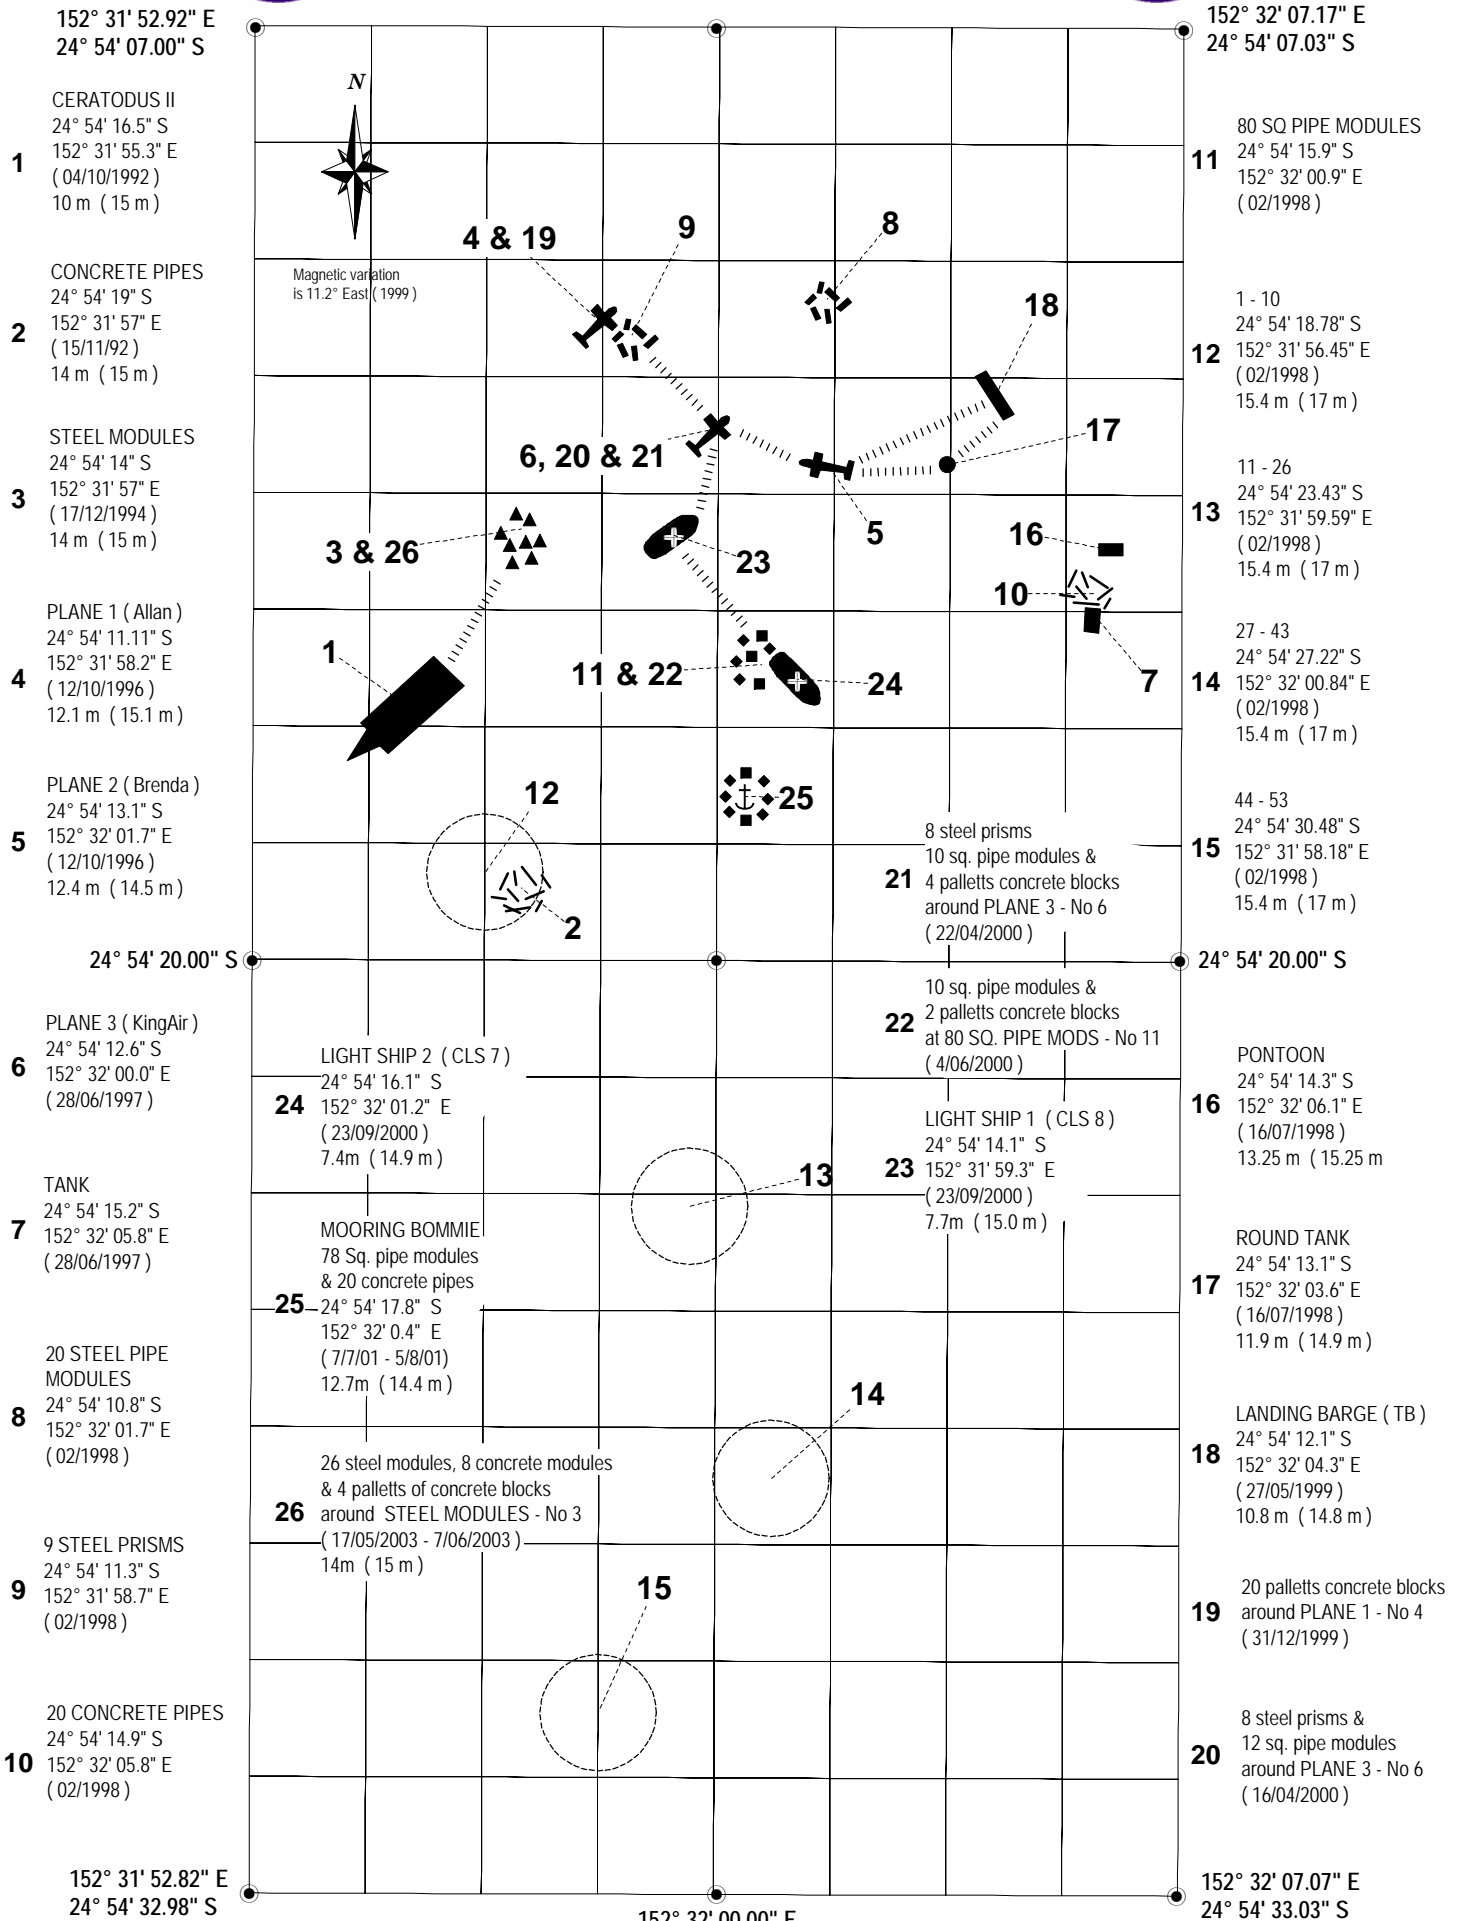

COCHRANE ARTIFICIAL REEF

PLACEMENTS TO 30/6/2003



NOTES
Datum is AGD 84
Minimum depth shown in metres above structures.

(Depth at LWD)
Scale 1: 3,250
Grid size 50 m x 50 m approx.

||||| CONCRETE BLOCK CONNECTIONS

Drn: RC
Date: 15/08/03